



W/S S/R1


+ Aydin +

"NIKOBAR" EX "RUSHVILLE VICTORY" *

Capacity plan.

N/N
AYDIN

Bish. Rat.
No 8492.

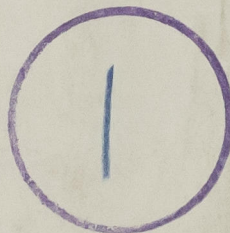

W/S 669

5831
8
5751

002653-002658-0770



© 2020

Lloyd's Register
Foundation

50 FT

~~KHYBER EX~~

pin AYDIN

D/SRI

"NIKOBAR" EX "RUSHVILLE VICTORY"

Steel scantlings plan


W/S 669

002653-002658-0169



© 2020

Lloyd's Register
Foundation

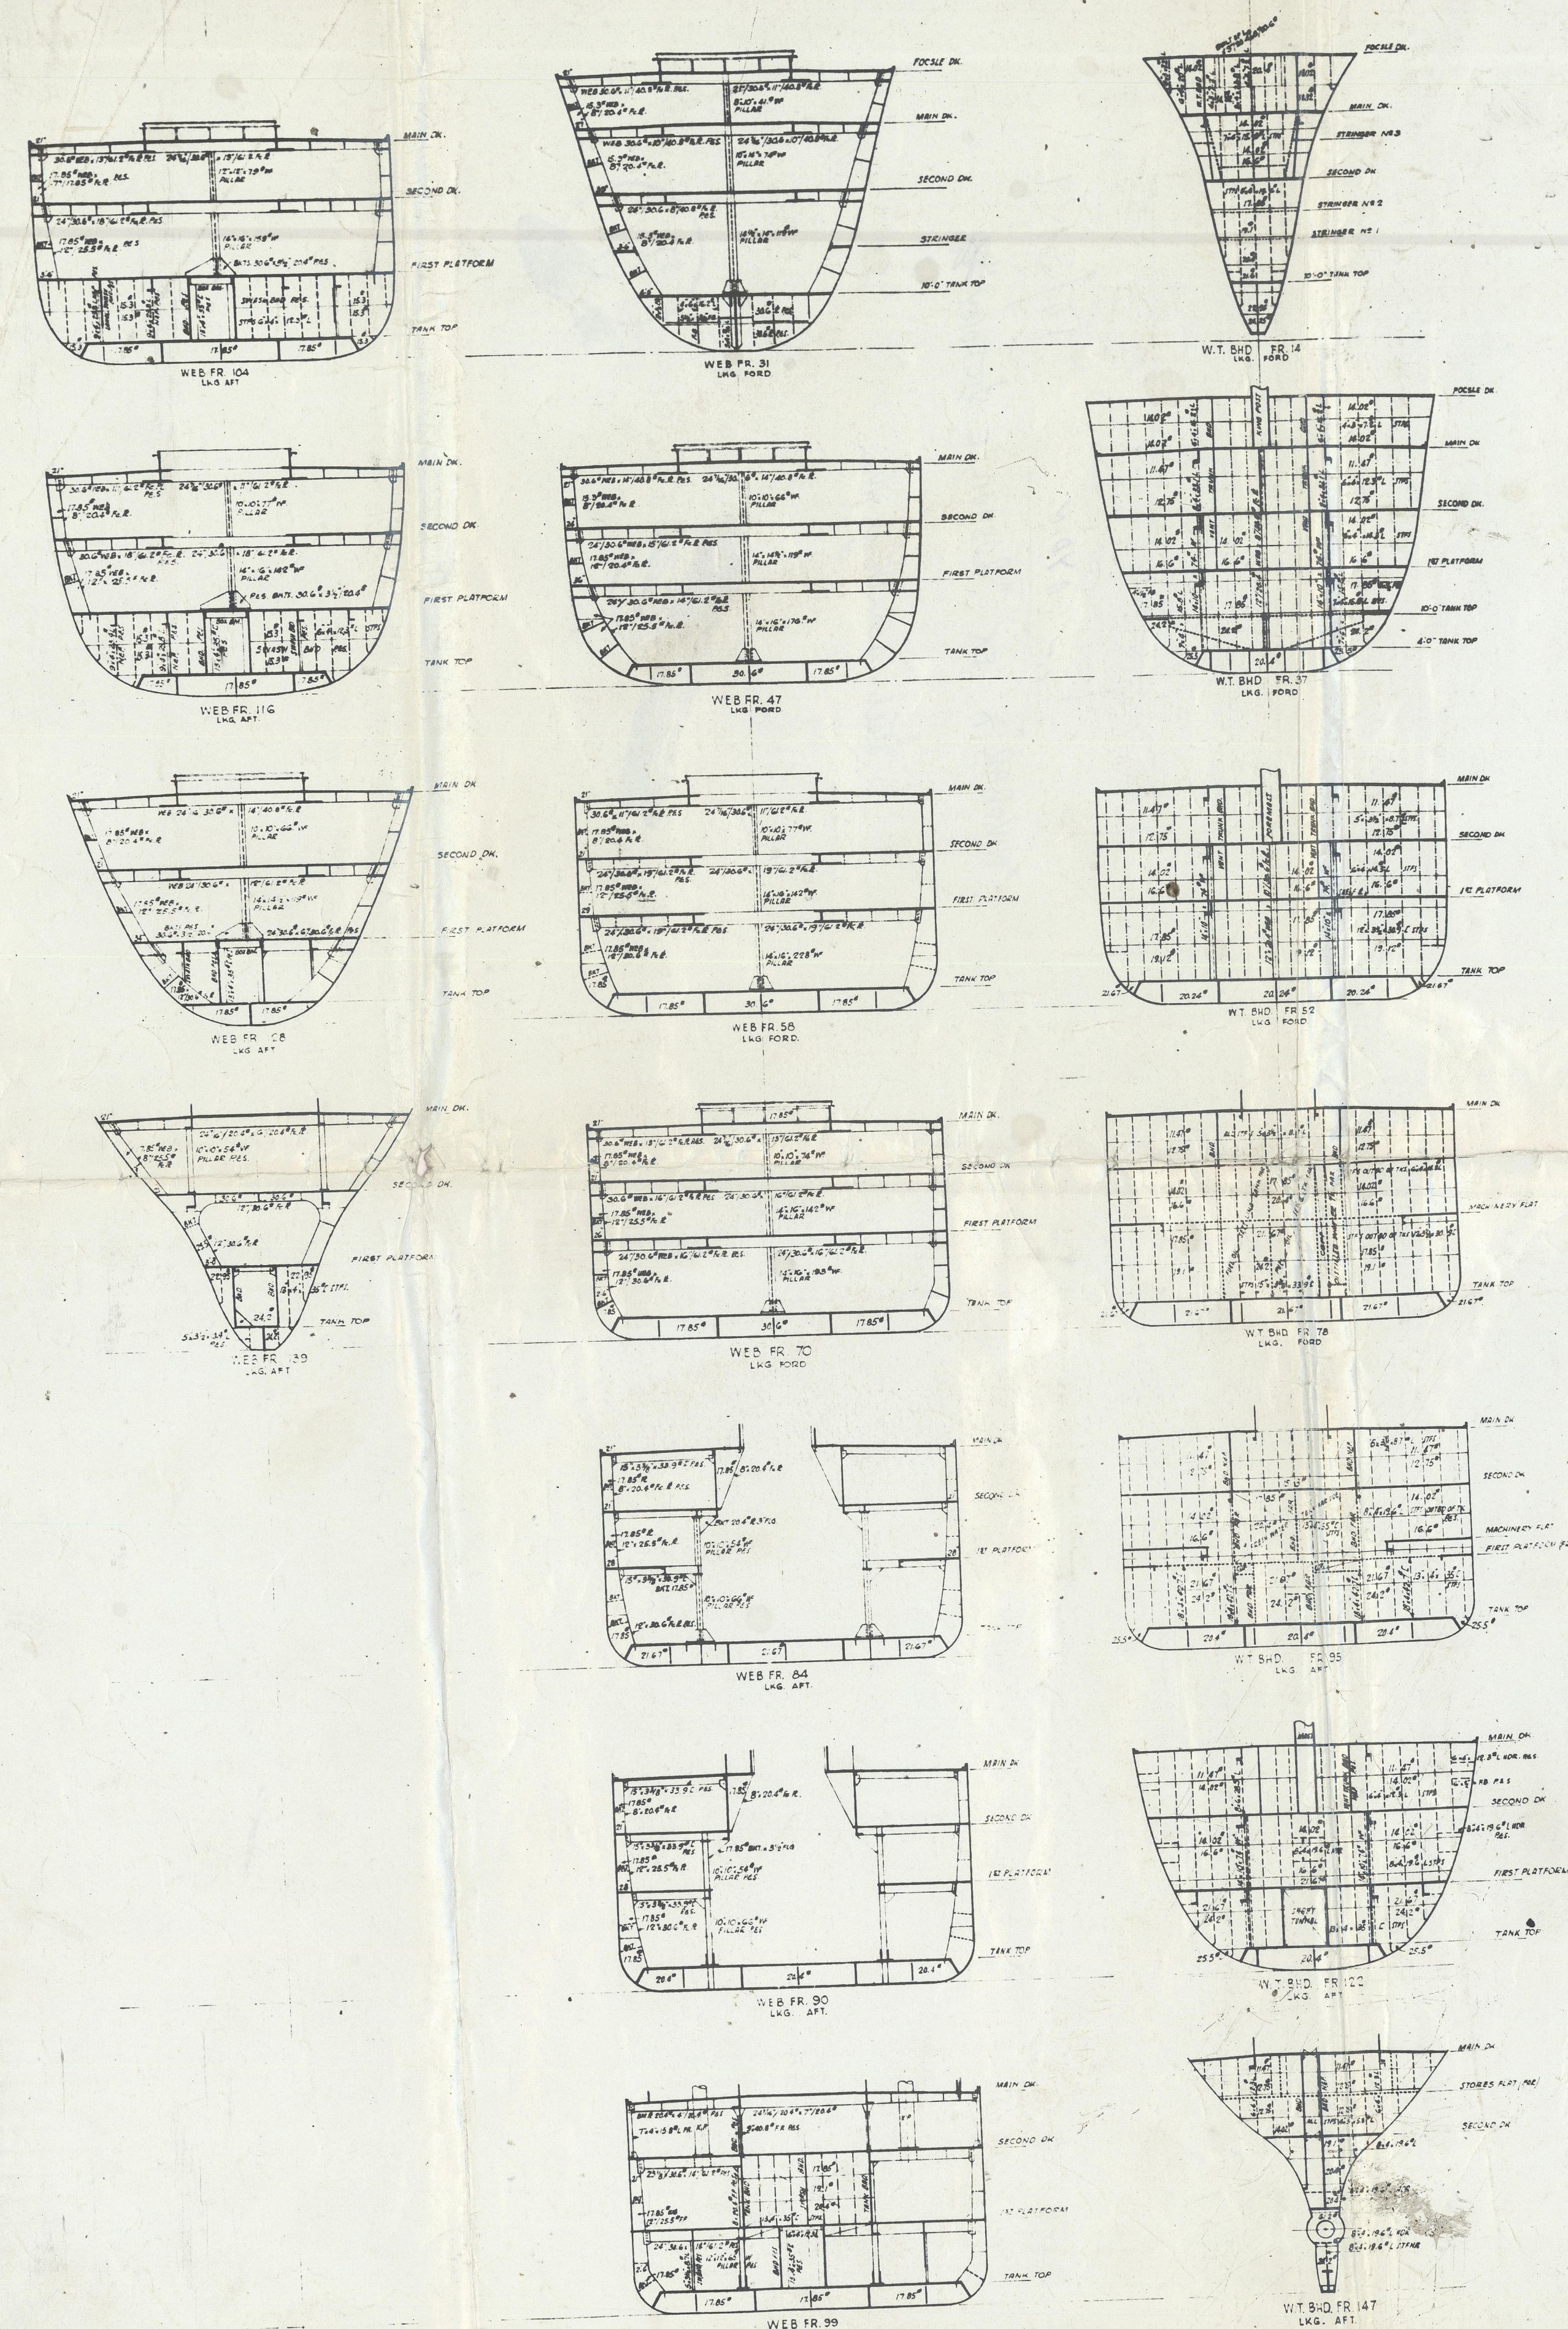

PRINTS ISSUED

[illegible]

NOTES


1. FORECASTLE AND MAIN DECKS HAVE CAMBER STARTING 9'-6" FROM C OF SHIP AND PITCH 1" IN 3'-7" TO PORT AND STARBOARD SIDES OF SHIP.

TITLE	PR
REFERENCE PLANS	

G.G.S. PLAN NO. V-166²⁺³..S11-11-4..ALT.O

STEEL SCANTLING PLAN

SCALE. 1/8" = 1'-0"		DATE... JAN. 27, 1944	
DRN. J.A.M.	TR.	CHK. V.F.	APPROV. <i>W. H. Hume</i>
VC2-S-AP		CARGO SHIPS	
U. S. MARITIME COMMISSION HULLS NOS.		THRU	
DESIGN AGENT			
GEORGE G. SHARP, 30 CHURCH STREET, NEW YORK			
U. S. M. C. APPROVAL STAMP		OTHER BUREAU APPROVALS	

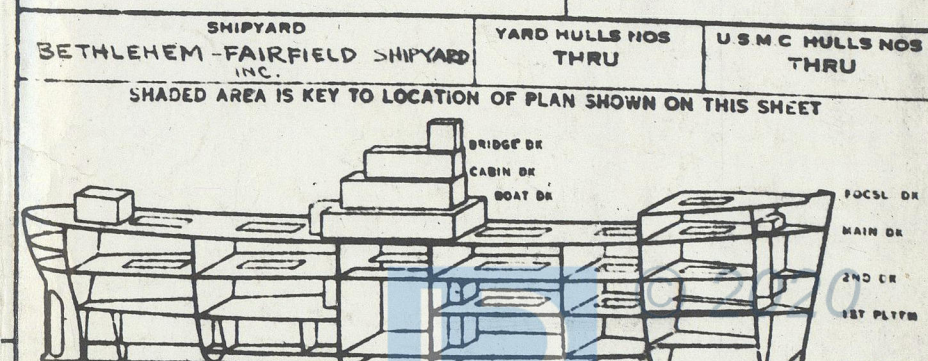

G. G. S. PLAN NO.	V-166	511-11-4	ALT.
U. S. M. C. PLAN NO.			
BUILDERS PLAN NO.			

SHEET DIMENSION - 27 1/4"
SHEET AREA - SQ. FT

NN. AYDIN +

"NIKOBAR" EX "RUSHVILLE VICTORY" *

Whidbey section

2

002653-002688-0168



© 2020

Lloyd's Register
Foundation

